


THE SERVICES SHOWN ARE DERIVED FROM PLANS OBTAINED FROM

THE RELEVANT SERVICE AUTHORITIES. IT IS THE RESPONSIBILITY

OF THE CONTRACTOR TO ARRANGE WITH THE RELEVANT SERVICE AUTHORITIES FOR CONFIRMATION OF SERVICES AND THEIR LOCATION BEFORE EXCAVATION WORK COMMENCES.

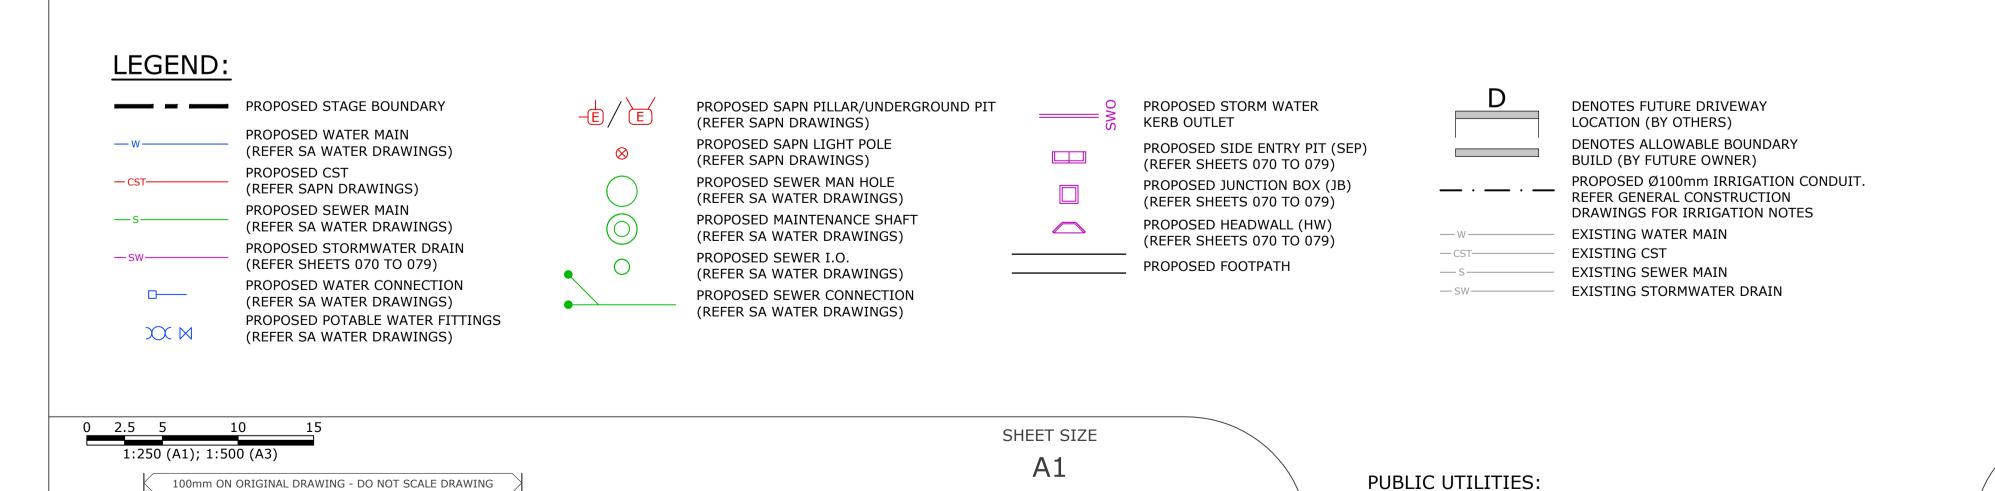

COORDS: MGA94 ZONE 54

SURVEY DATE:19.10.2020

DATE DES. DWN.

DATUM: ALL LEVELS TO A.H.D.

SURVEYED: ALEXANDER SYMONDS

APPROVED / PROJECT LEADER

THIS DRAWING IS TO BE VIEWED IN COLOUR AS SOME FEATURES / SYMBOLS ARE DIFFERENTIATED BY COLOUR. DRAWING NOT TO BE RELIED ON IF PRINTED IN GREYSCALE.

NOT FOR CONSTRUCTION

tonkin.com.au

ASTRAD PTY LTD

VIRGINIA GROVE - STAGE 13

D/N: 292/D003/20 - SHEEDY ROAD VIRGINIA

MASTER SERVICES PLAN - SHEET 5

FILENAME: PROJECT NUMBER DRAWING NUMBER REVISION 211189_03_SERVICES.DWG 211189 014 B

REV AMENDMENT / REASON FOR ISSUE © TONKIN CONSULTING

T:\2021\211189 VIRGINIA GROVE STAGE 13 - ASTRAD PTY LTD\4_WORKING\1 CAD\211189_03_SERVICES.DWG -MSP_05- (01-02-22 9:08:33AM)