


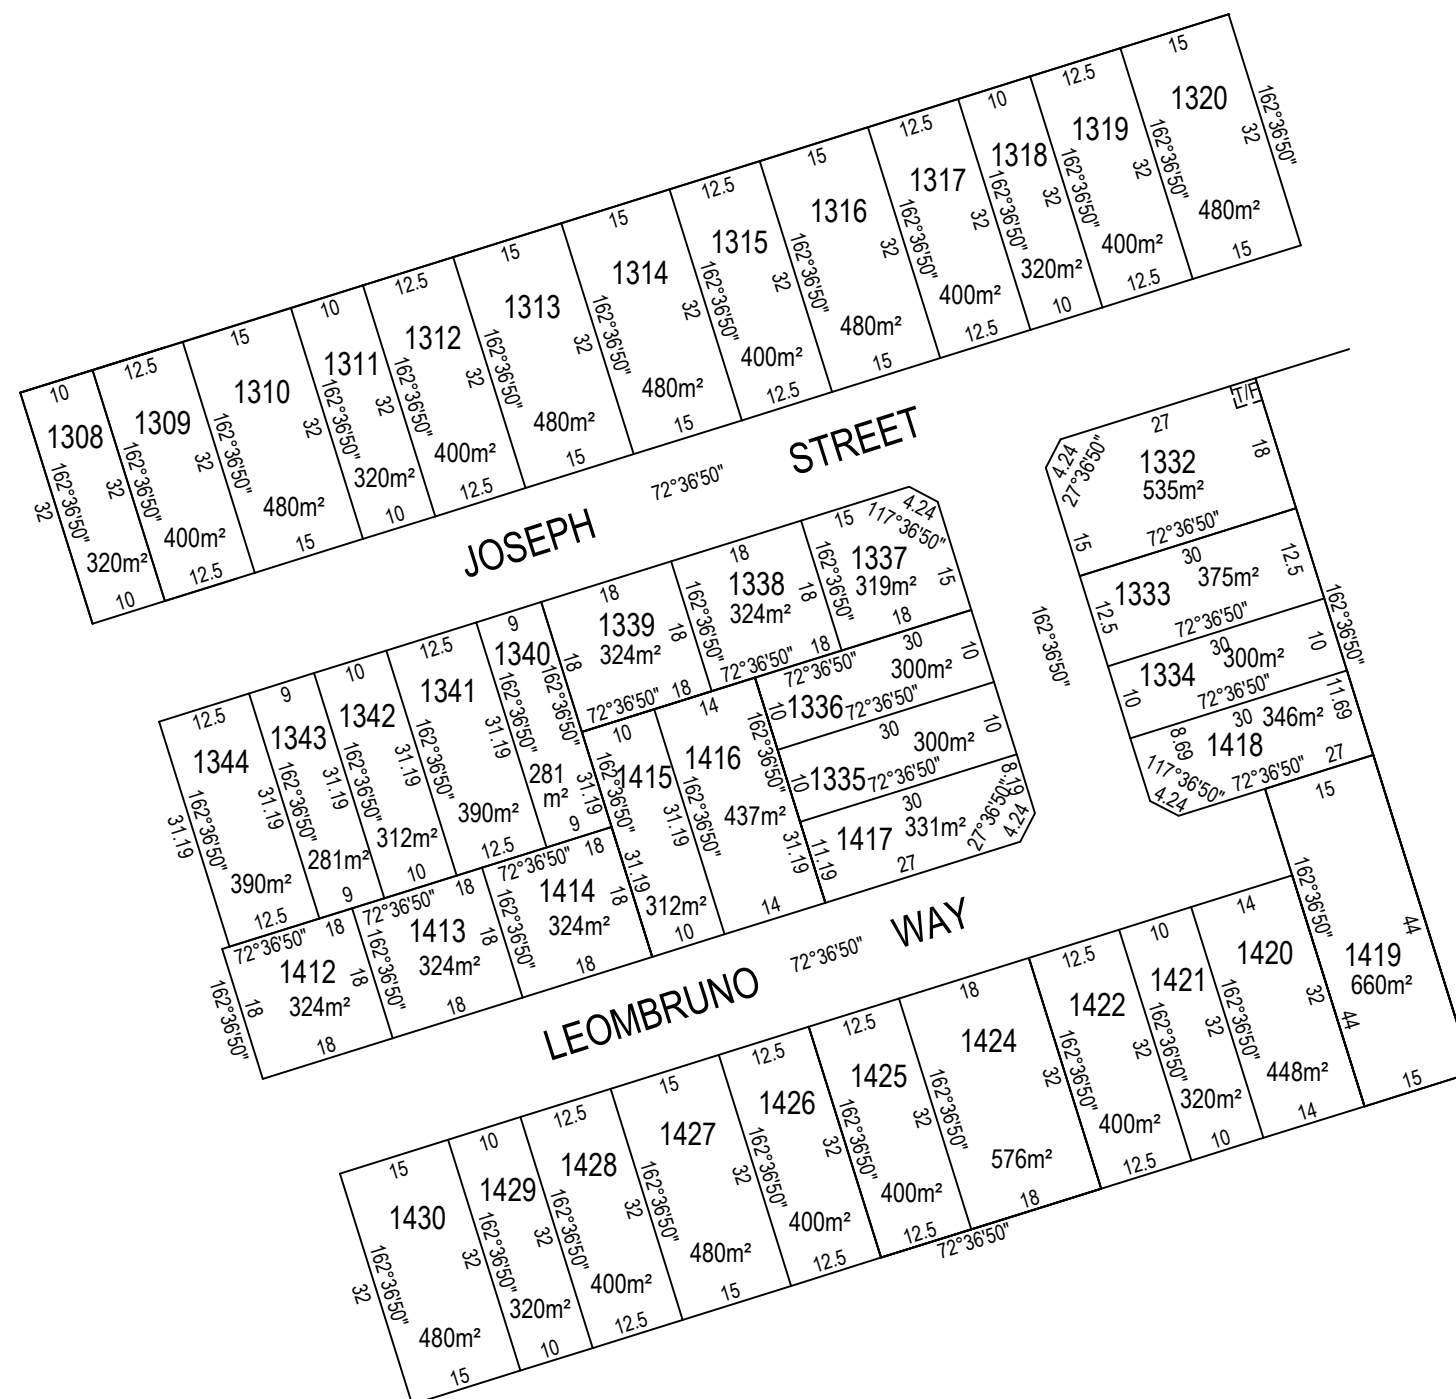

Alexander Symonds
Surveying
Consultant

DRAWING No.	SHEET	REVISION
20A0272CAD Stage 21 Rev G	1 OF 1	G